




LA PRIVADA  
HOMESITE 5



CHILENO BAY  
GOLF & BEACH CLUB

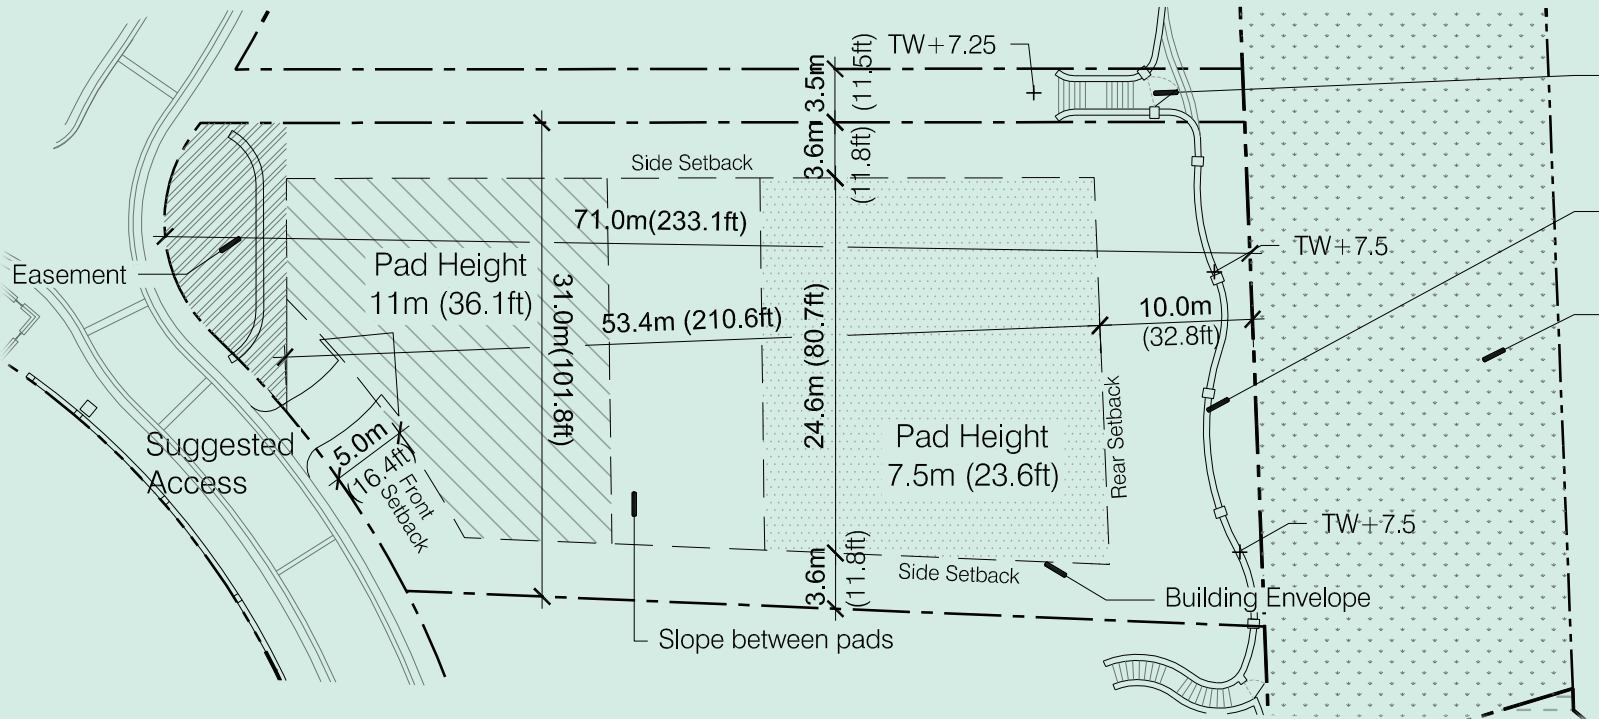

Scale 1:500m  
 0 5 10m

## LA PRIVADA HOMESITE 5

Total Lot Area	22,276 SF	Two Story	
Building Envelope Area	13,033 SF	Maximum Pad Elevation	+11.00 Meters
Total Building Area	13,131 SF	Maximum Building Height	+16.00 Meters



Recent view photo



**CHILENO BAY**  
GOLF & BEACH CLUB

KM. 15, Carret. Transp. C.S.L.-S.J.C. San Jose Del Cabo B.C.S. Mexico 23410 | Mexico 011-624-144-0014 | U.S. (858) 964-0818

chilenobayclub.com

All linear or square footages for Vertical Construction Area within the homesite boundary lines are estimates only. This material is presented as being representational, only, of the Vertical Construction Area and is not intended as a substitute for onsite inspection and independent determination by owner of the attributes of the homesite, which are suitable for satisfying owner's intended purposes. The Vertical Construction Area boundaries, dimensions, areas, lot lines, topography and features and/or information shown on this diagram are approximate only, based upon information that was not prepared by VITA Planning and Landscape Architecture and Discovery Land Company and which has not been independently verified, and for information only. These diagrams are not a substitute for a lot survey, and no representation regarding the accuracy or completeness of the information shown on the diagram is made. The utility easements shown on this plan are preliminary and have not been finalized by the Project's civil engineer. The actual locations of the utilities may vary in the field, and accordingly, the utility easements depicted on this plan may require adjustments and/or additional utility easements(s) may need to be designated prior to or after closing.